



Typical Upper Floor Plan

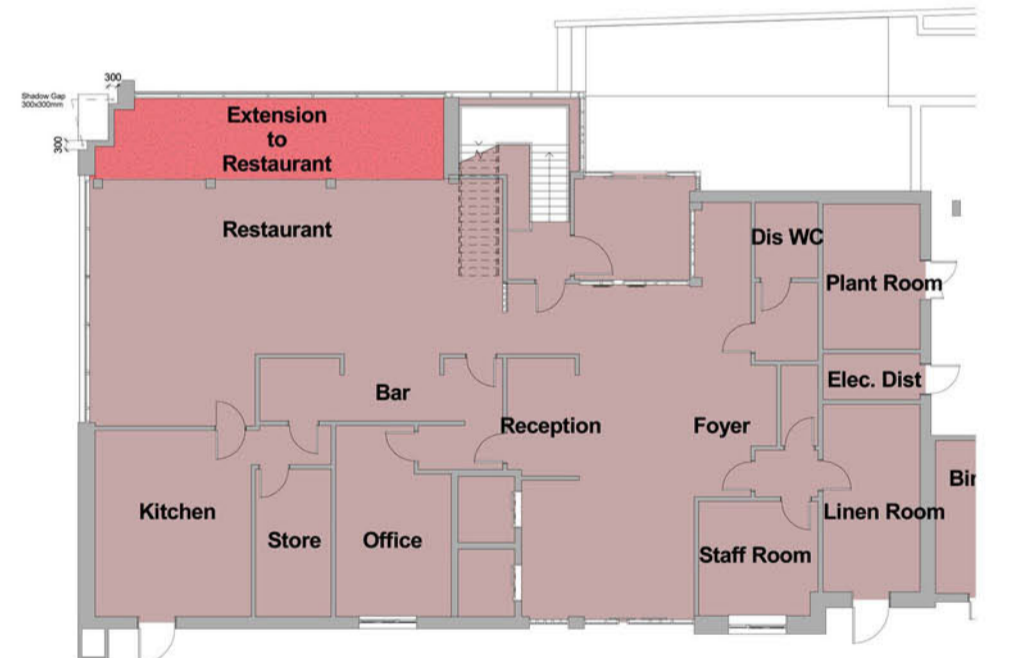

Proposed Ground Floor Plan

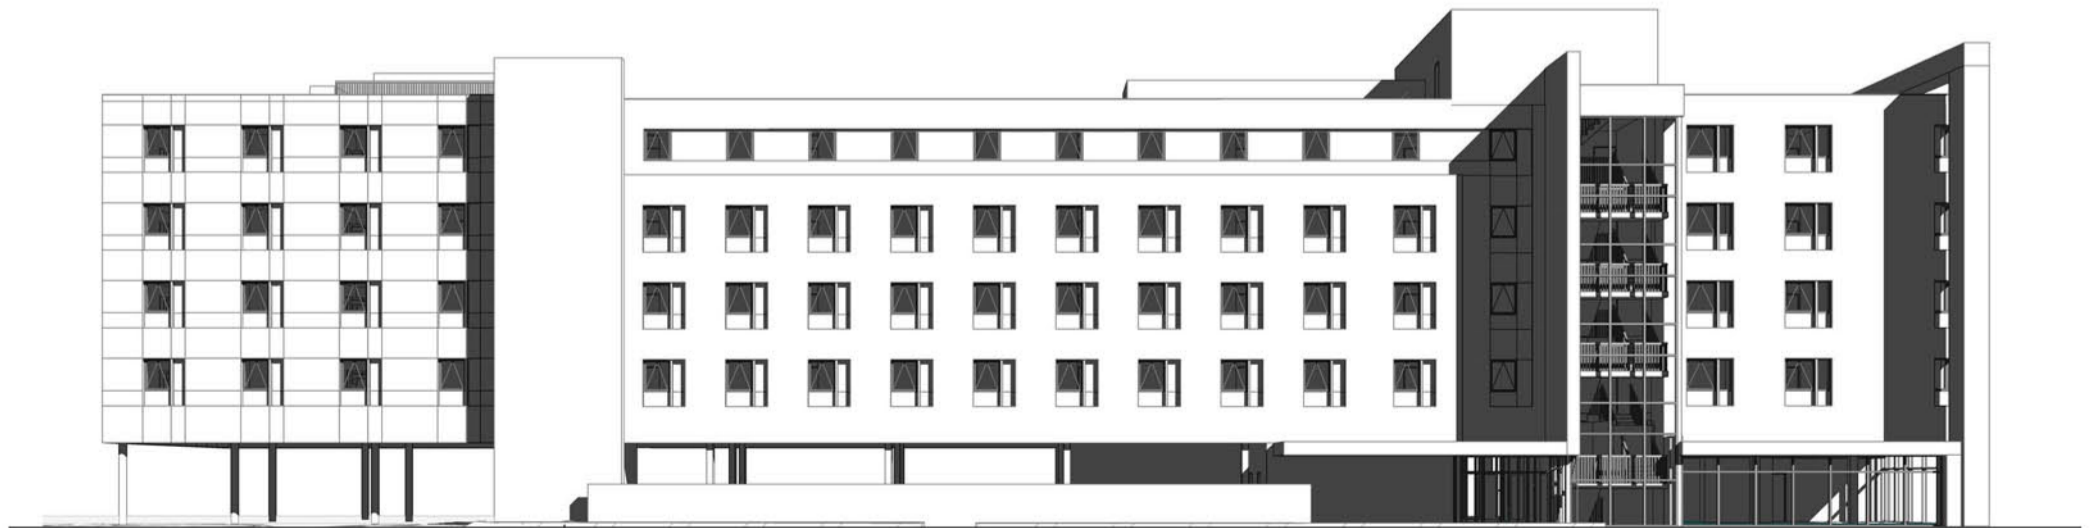

**4315**  
**Travelodge Extension**

**Location**  
Cardiff Bay, Wales

**Sector**  
Leisure

**Description**  
Two extensions to the existing Travelodge Hotel in Cardiff Bay; an increased bedroom capacity, and additional café space. Both interventions have been submitted for planning individually.